

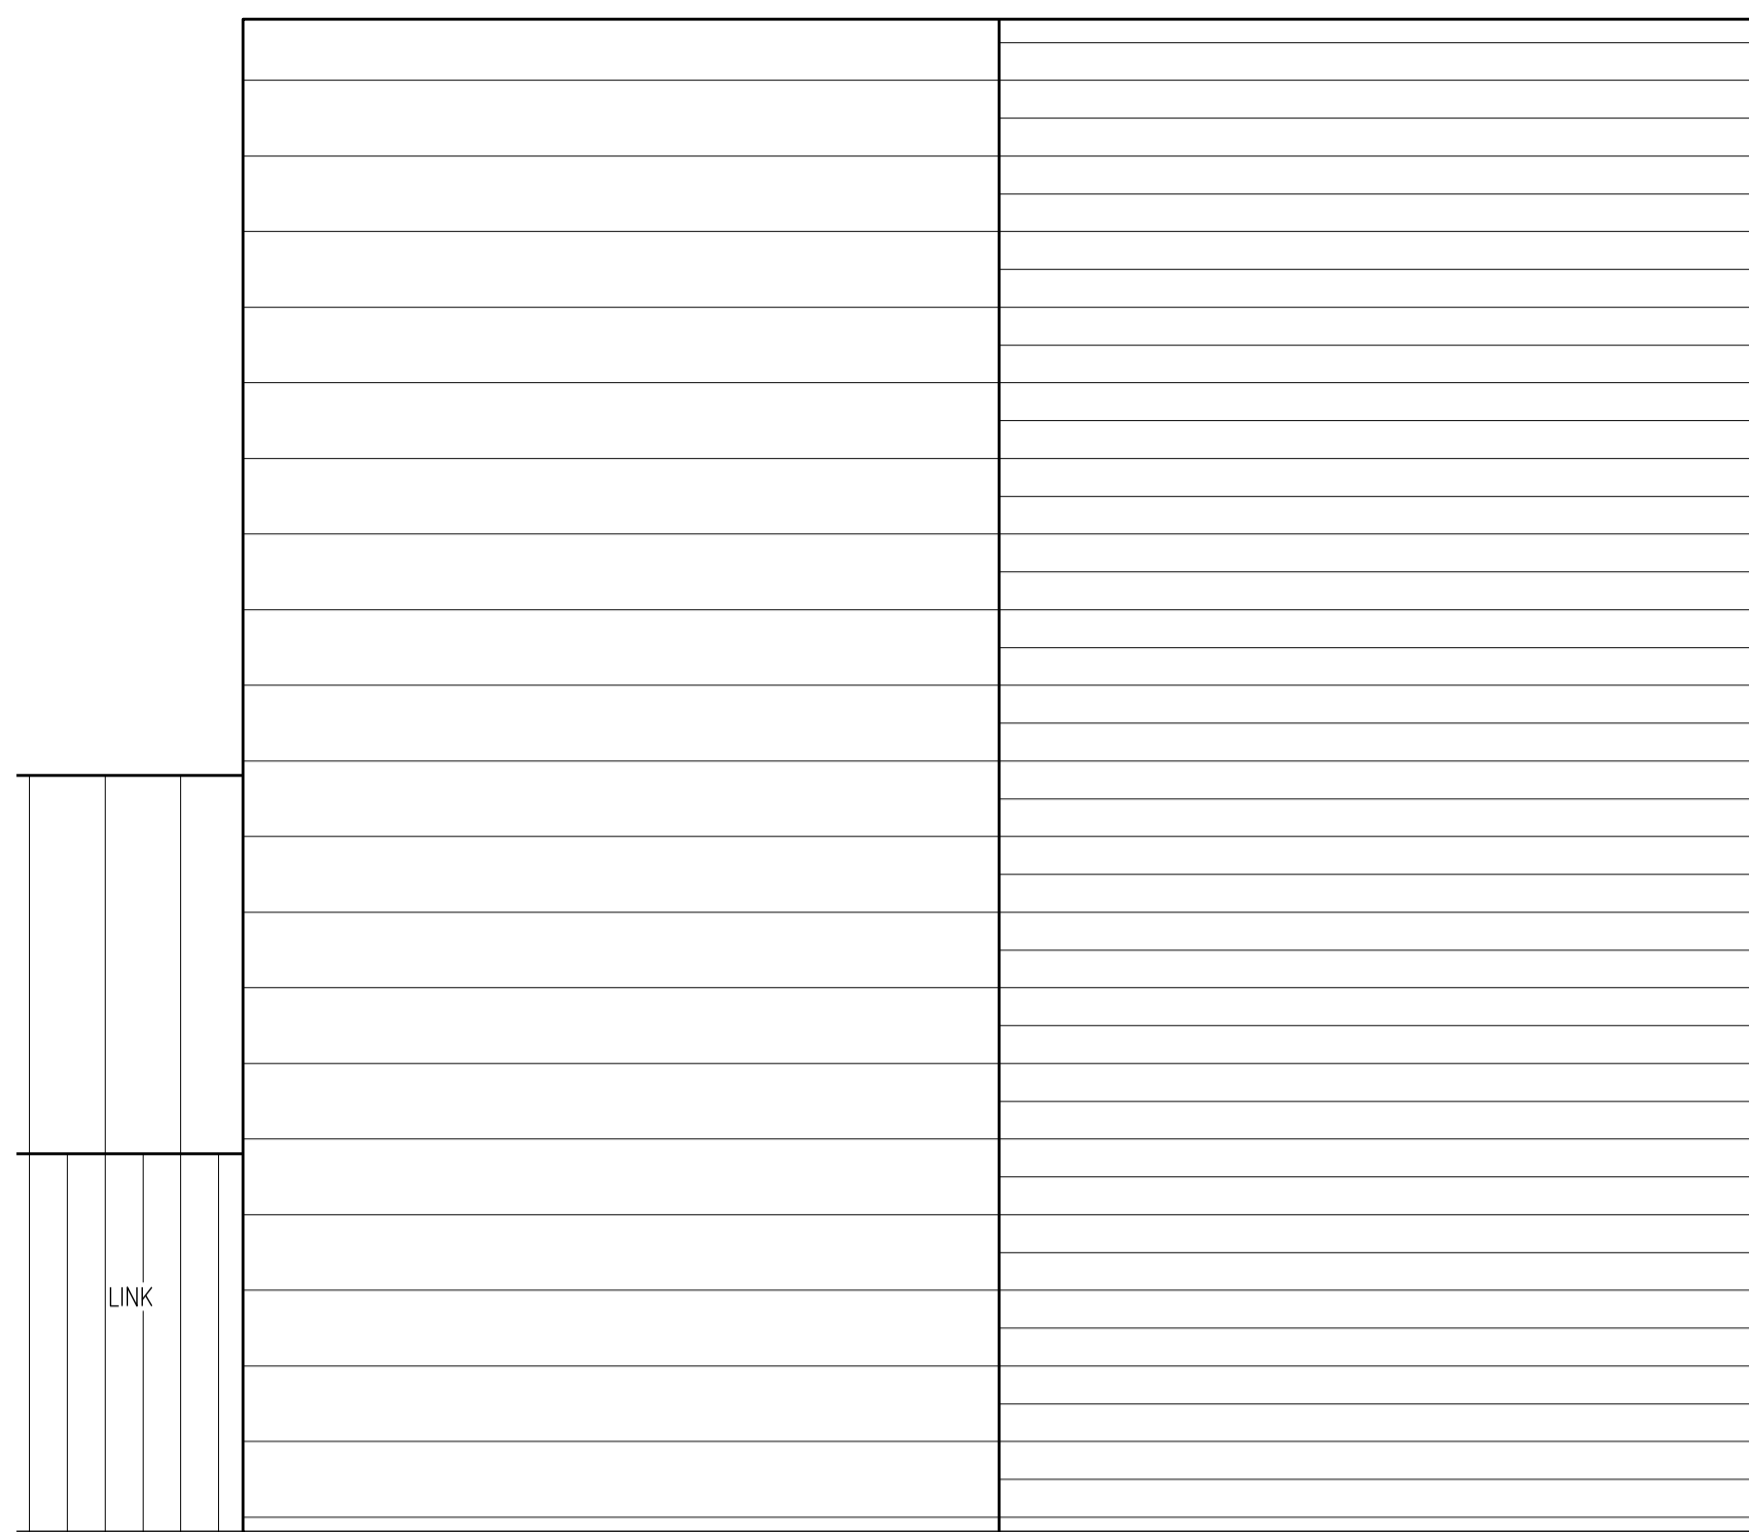


External Cladding	Colour
Insulated Plastic Coated Steel	- Goosewing Grey
Gutters And Flashing	- Merlin Grey
Doors	- Goosewing Grey

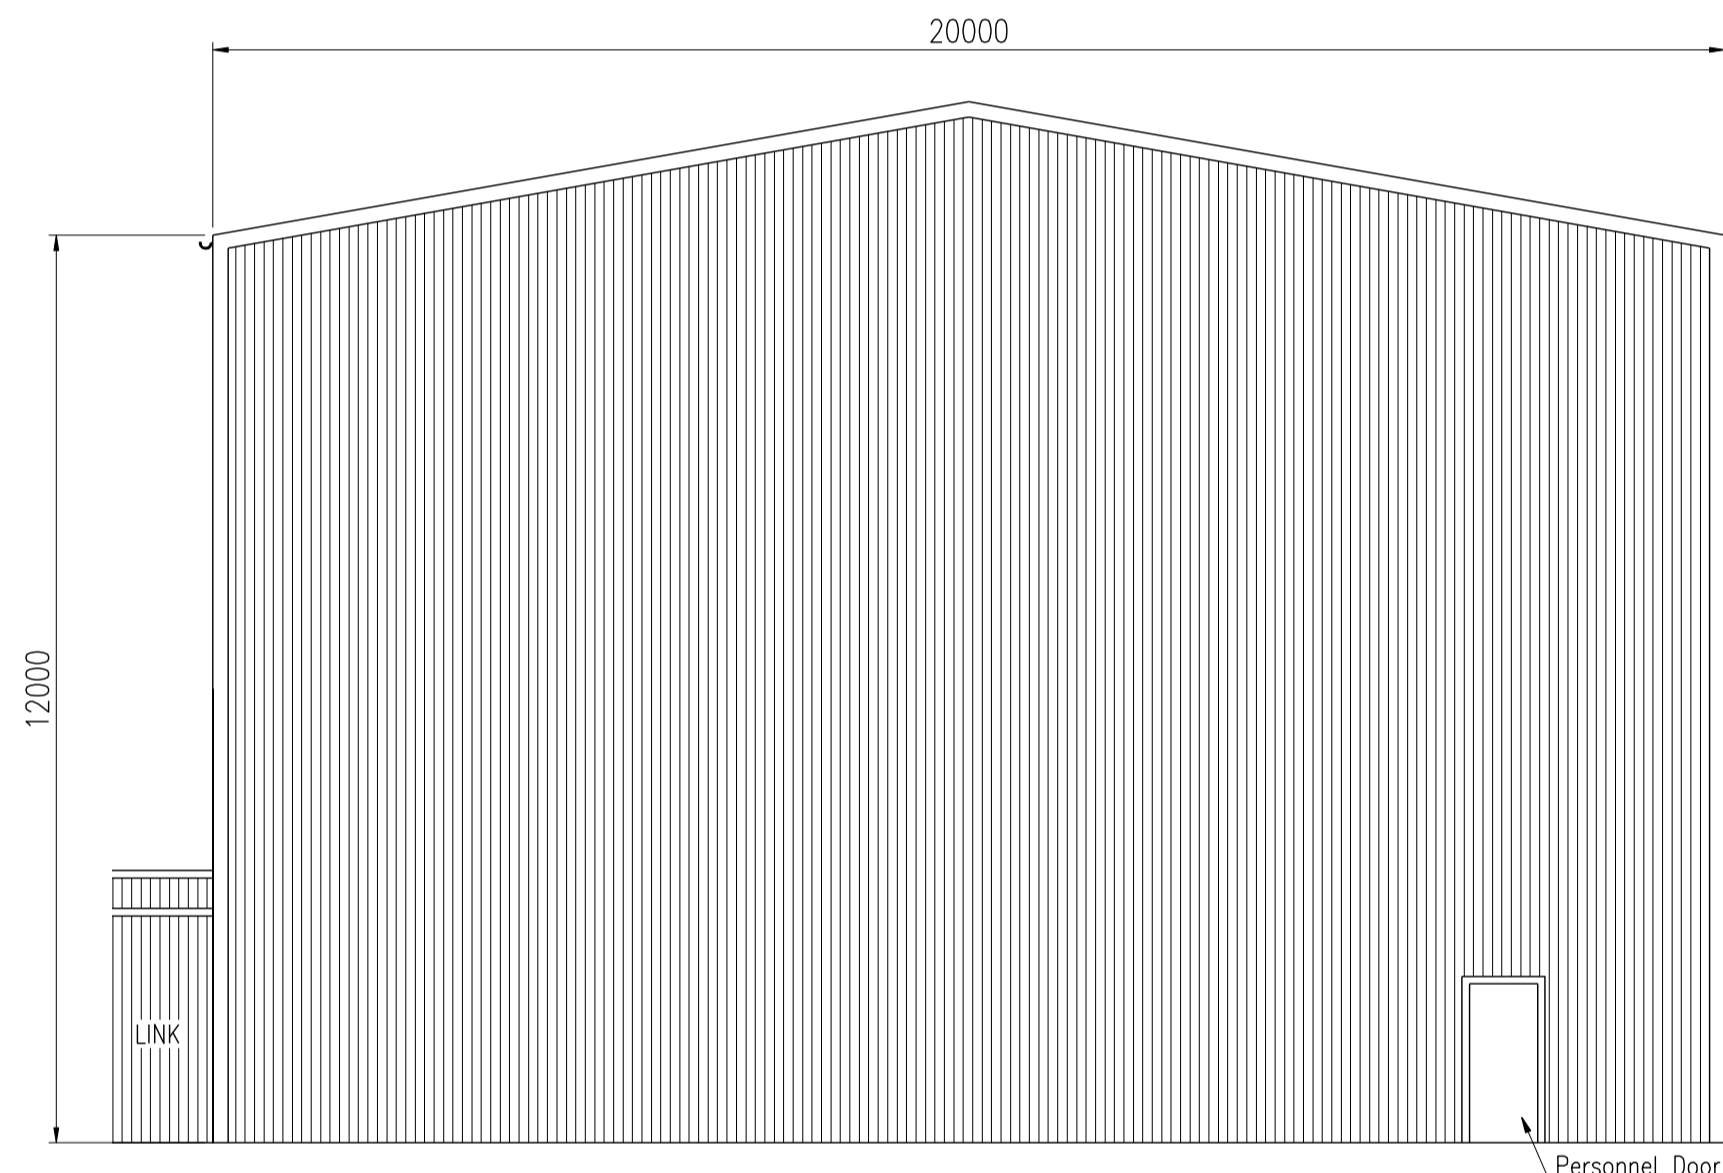



**Plan On Biomass Boiler Plant**  
(Scale 1:100)

**Reference Plan**  
(Scale 1:1250)

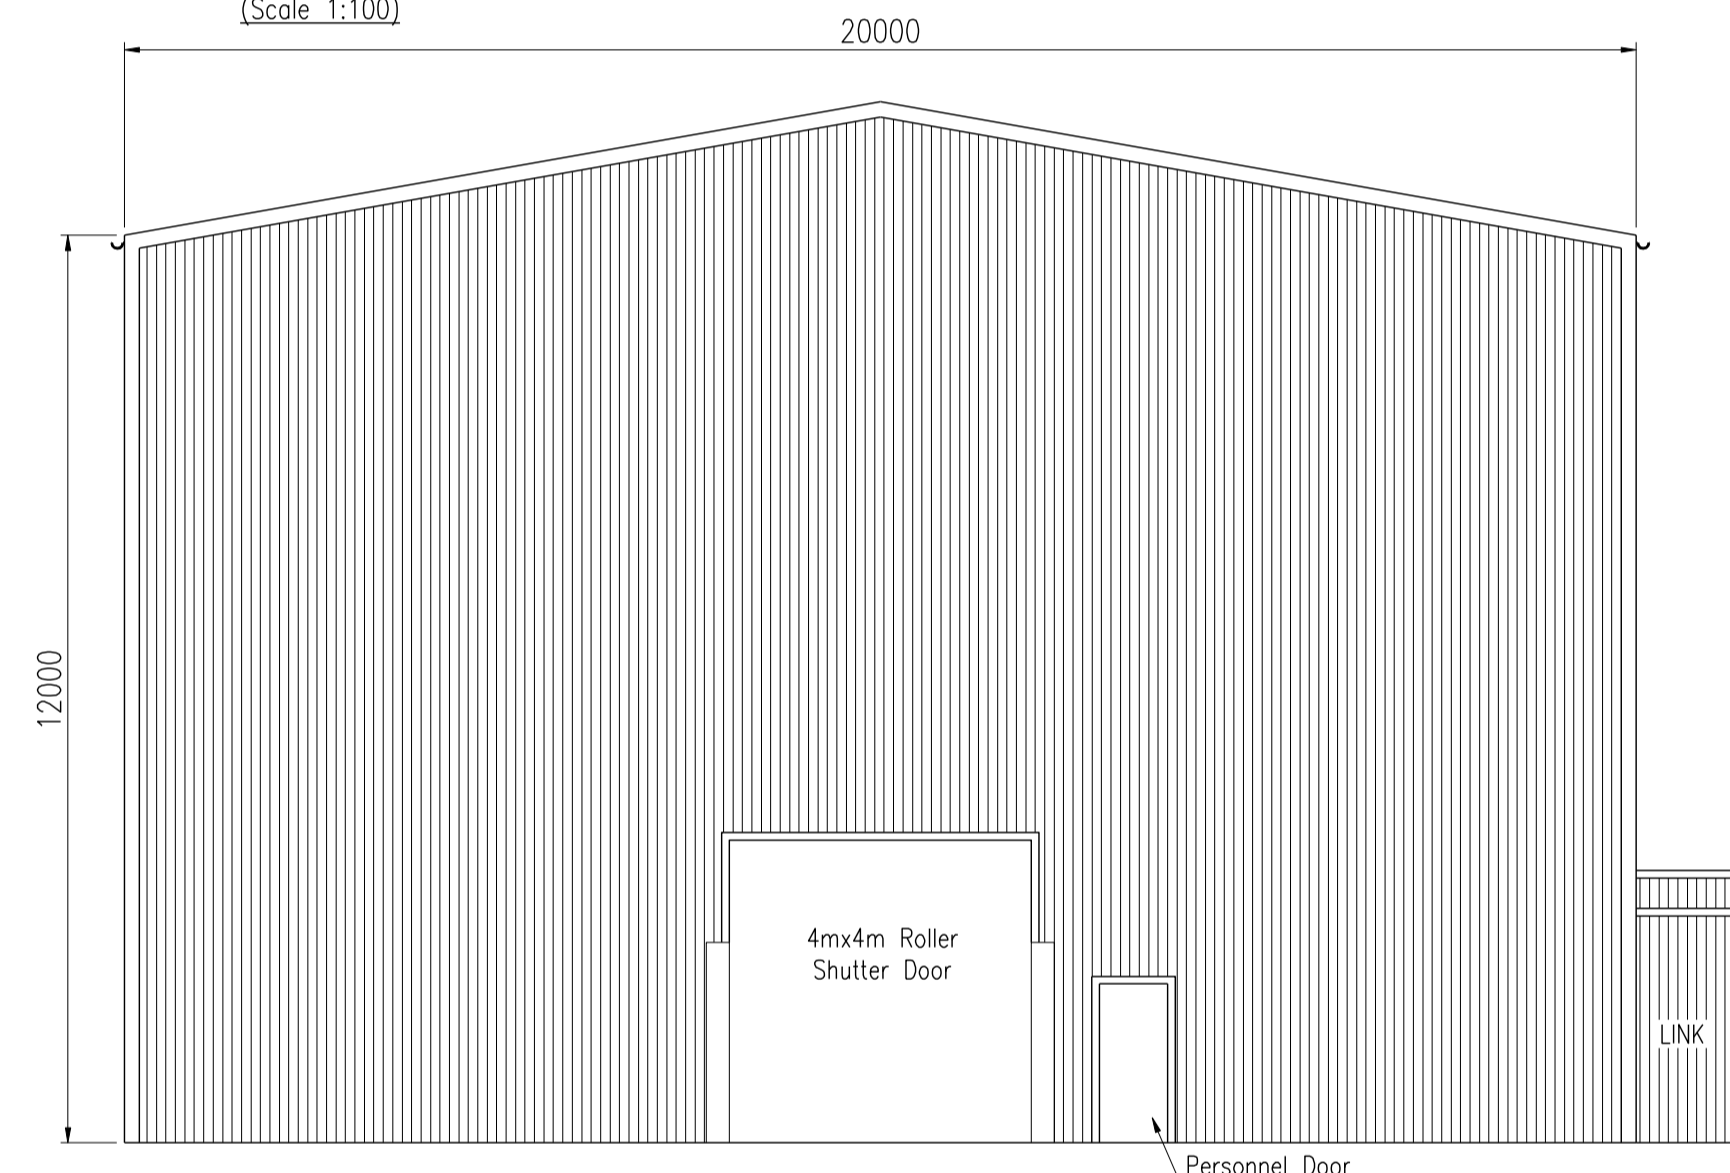

**Proposed Northern External Elevation**  
(Scale 1:100)

**Proposed Southern External Elevation**  
(Scale 1:100)

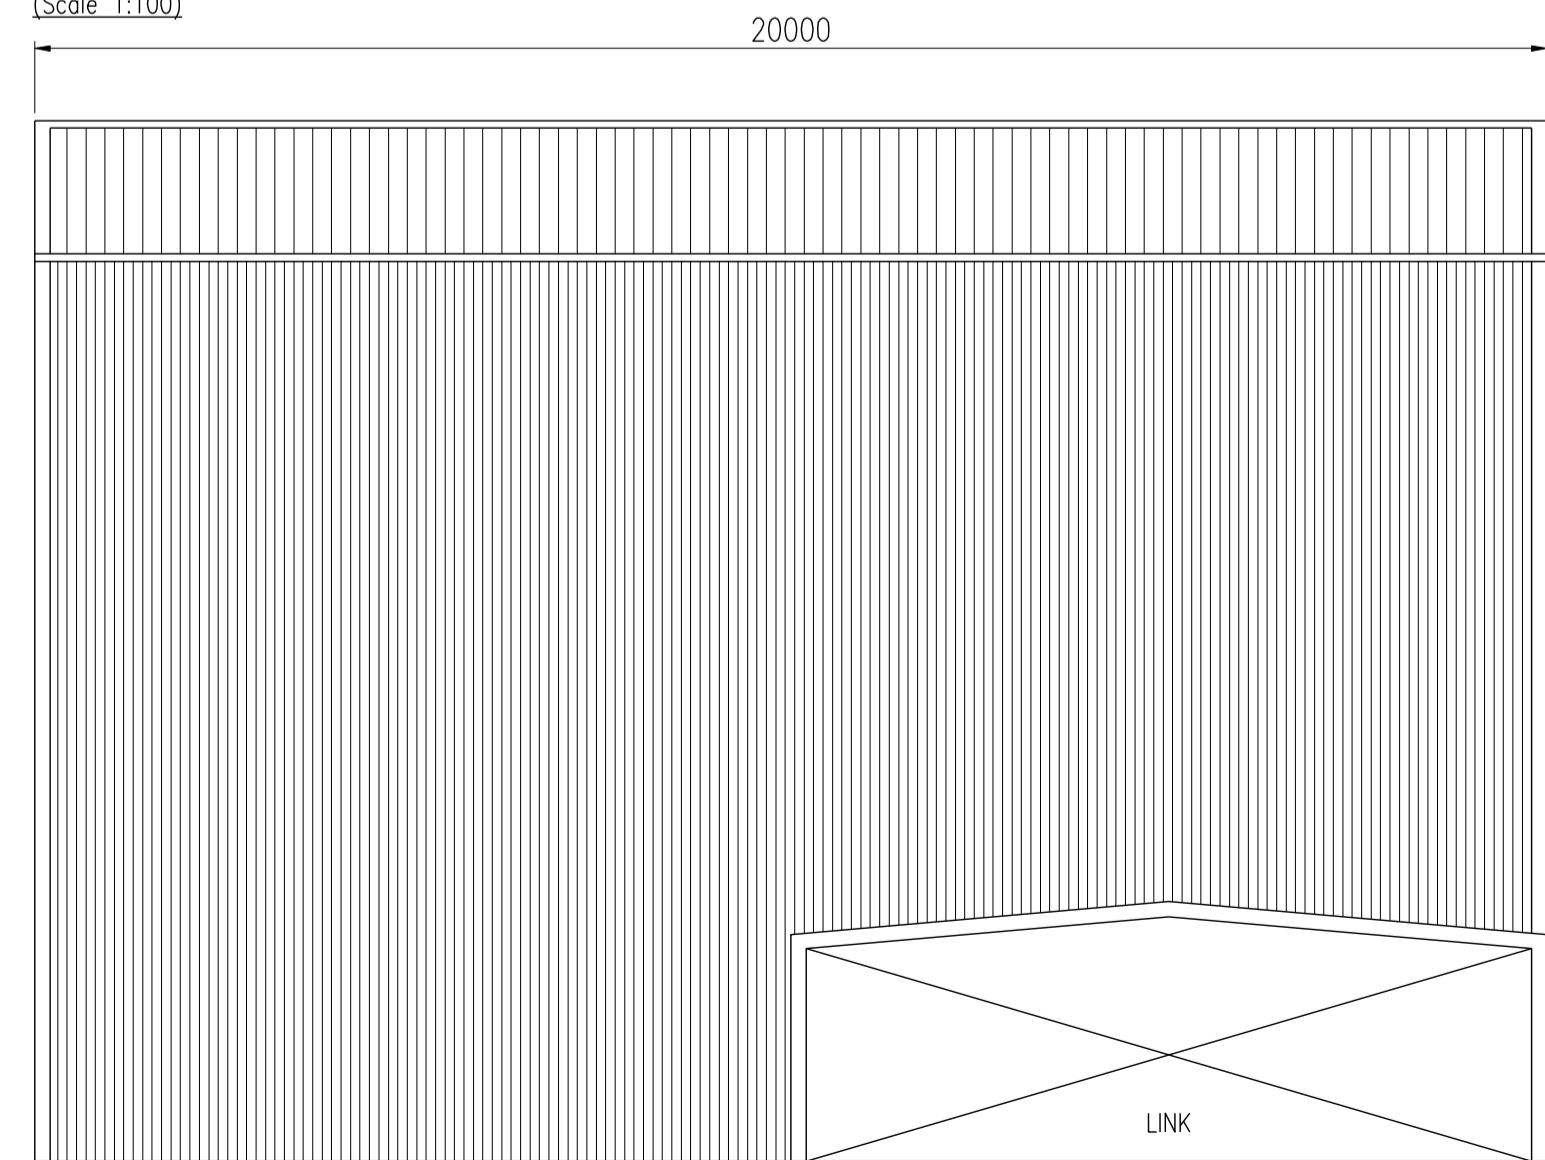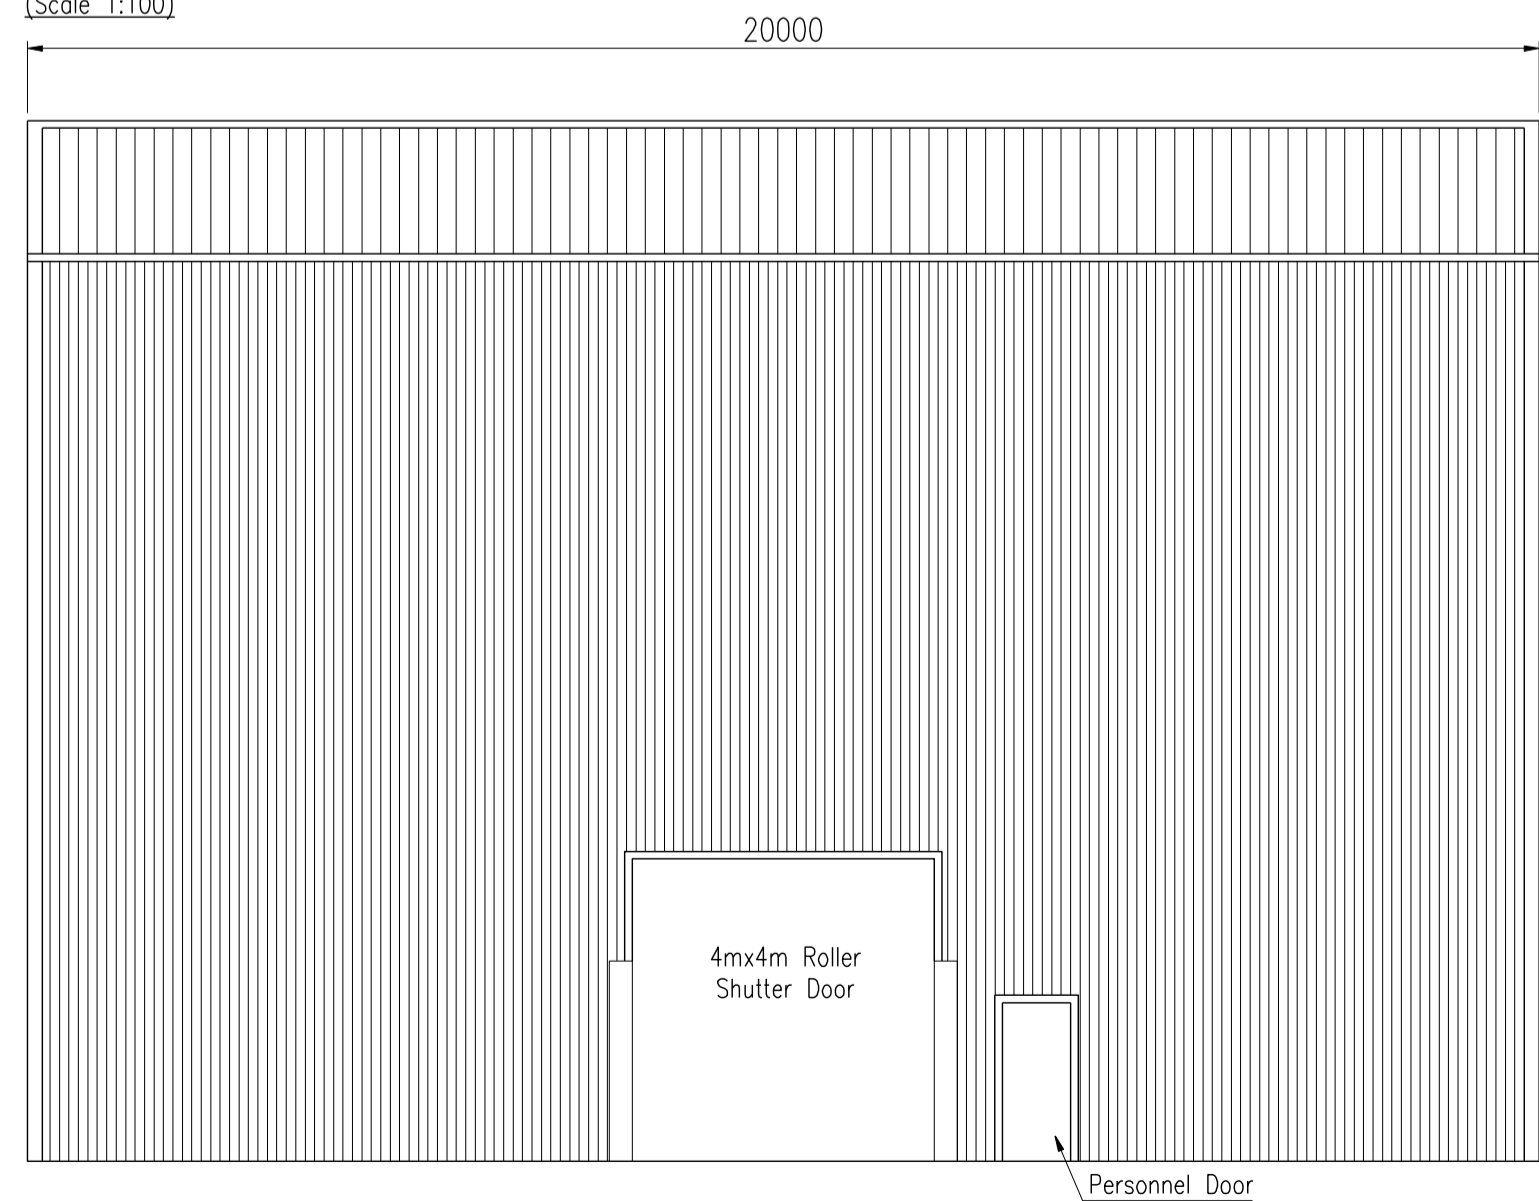


**Proposed Eastern External Elevation**  
(Scale 1:100)

**Proposed Western External Elevation**  
(Scale 1:100)

REV	DATE	REMARKS
A	17/03/10	Drawing Generally Updated

**FOR INFORMATION**

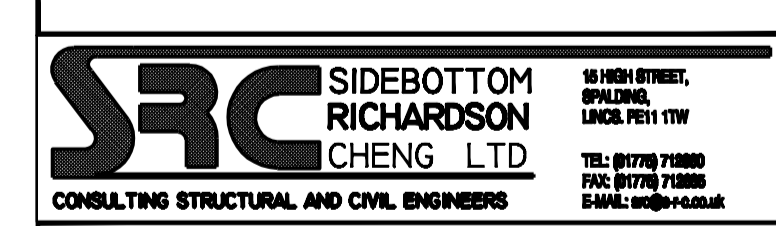

PROJECT  
South Lincs Energy & Recycling Park,  
Decoy Farm,  
Crowland, Lincs.  
For Organic Recycling Ltd.

TITLE  
Proposed Plan And Elevations  
To Biomass Boiler Plant

DATE	Jan '10	SCALE	As Shown
DRAWN	BJ	CHECKED	
DESIGN		FILENAME	37009-25

DRG No. 37009/25 REV A