
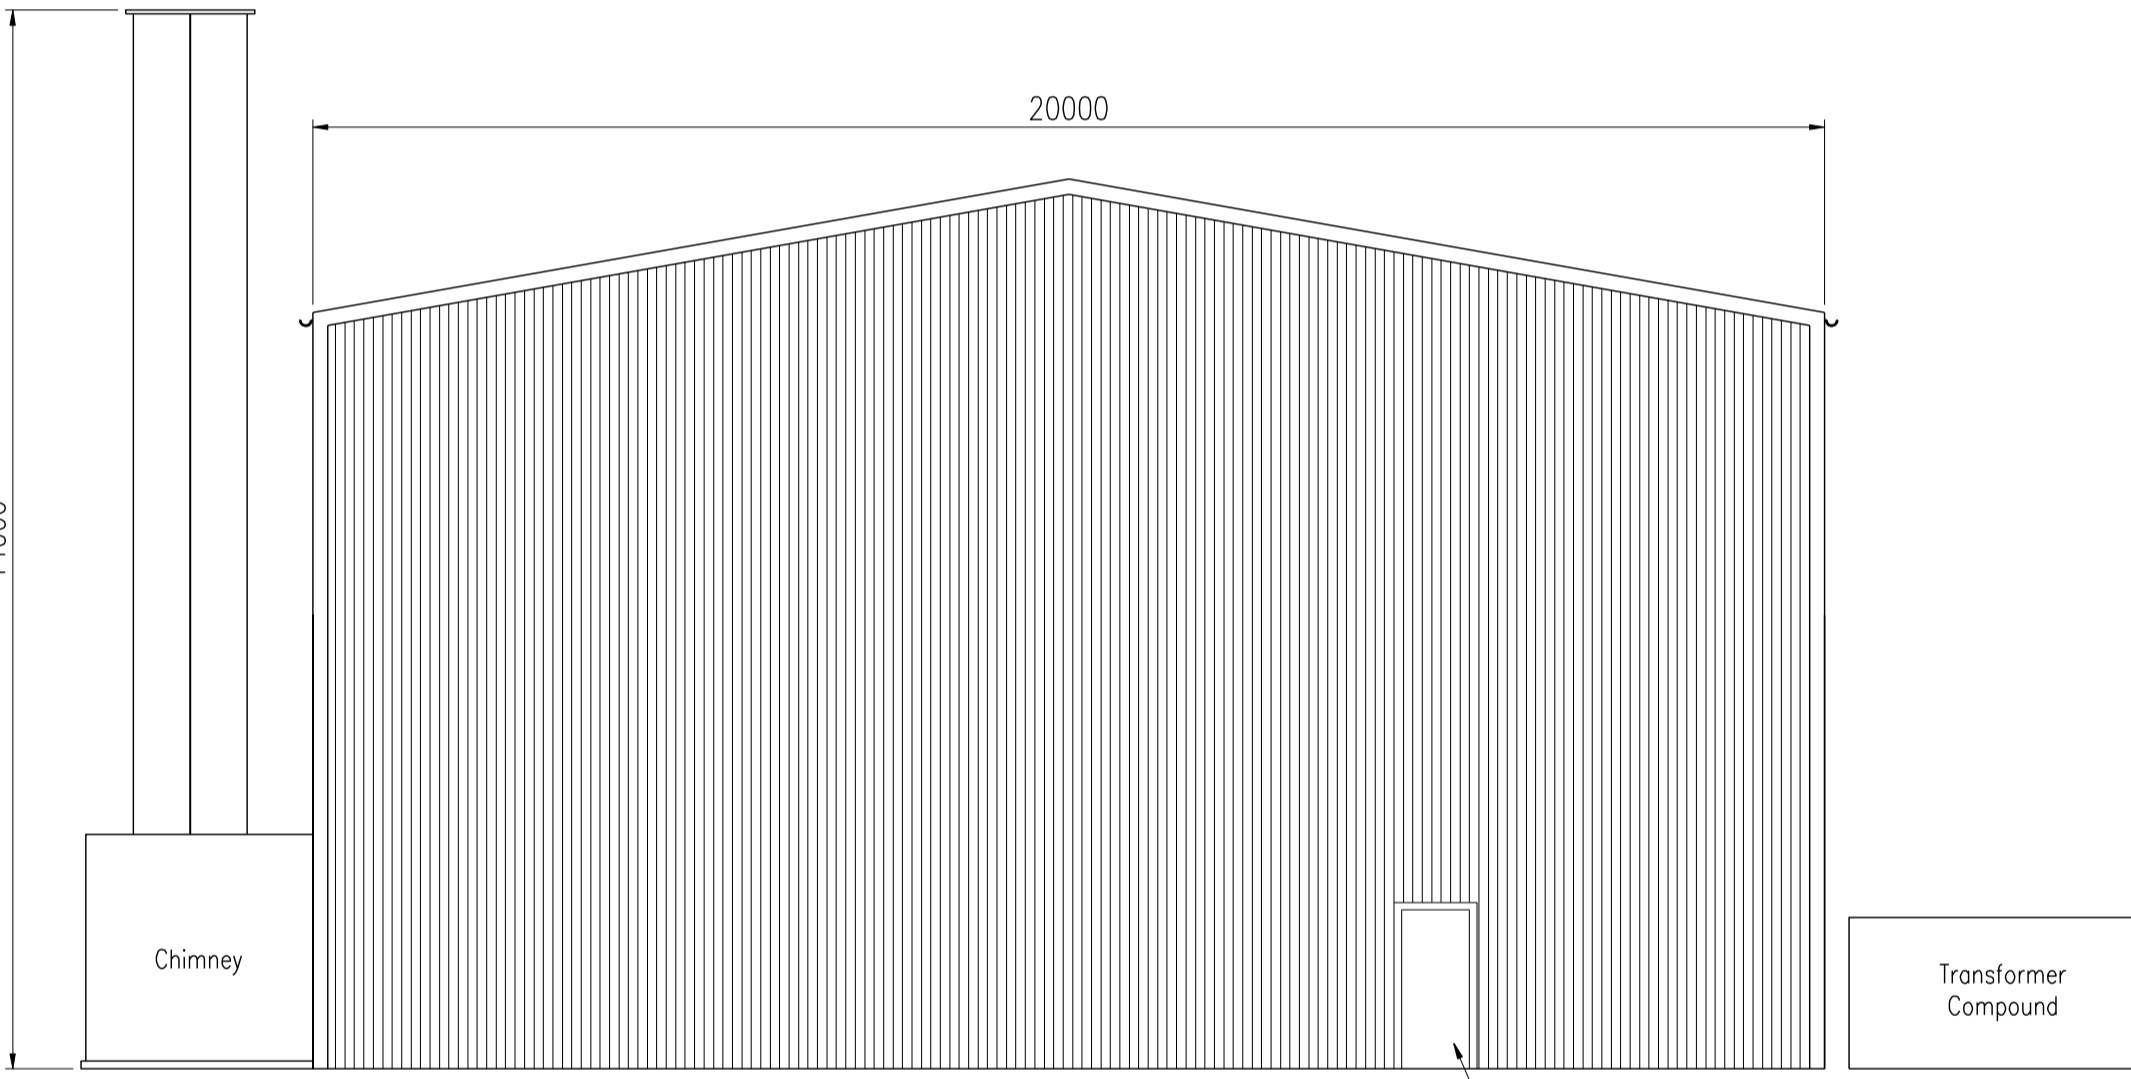


External Cladding	Colour
Insulated Plastic Coated Steel	- Goosewing Grey
Gutters And Flashing	- Merlin Grey
Doors	- Goosewing Grey



Plan On CHP Energy Centre
(Scale 1:100)

Reference Plan
(Scale 1:1250)

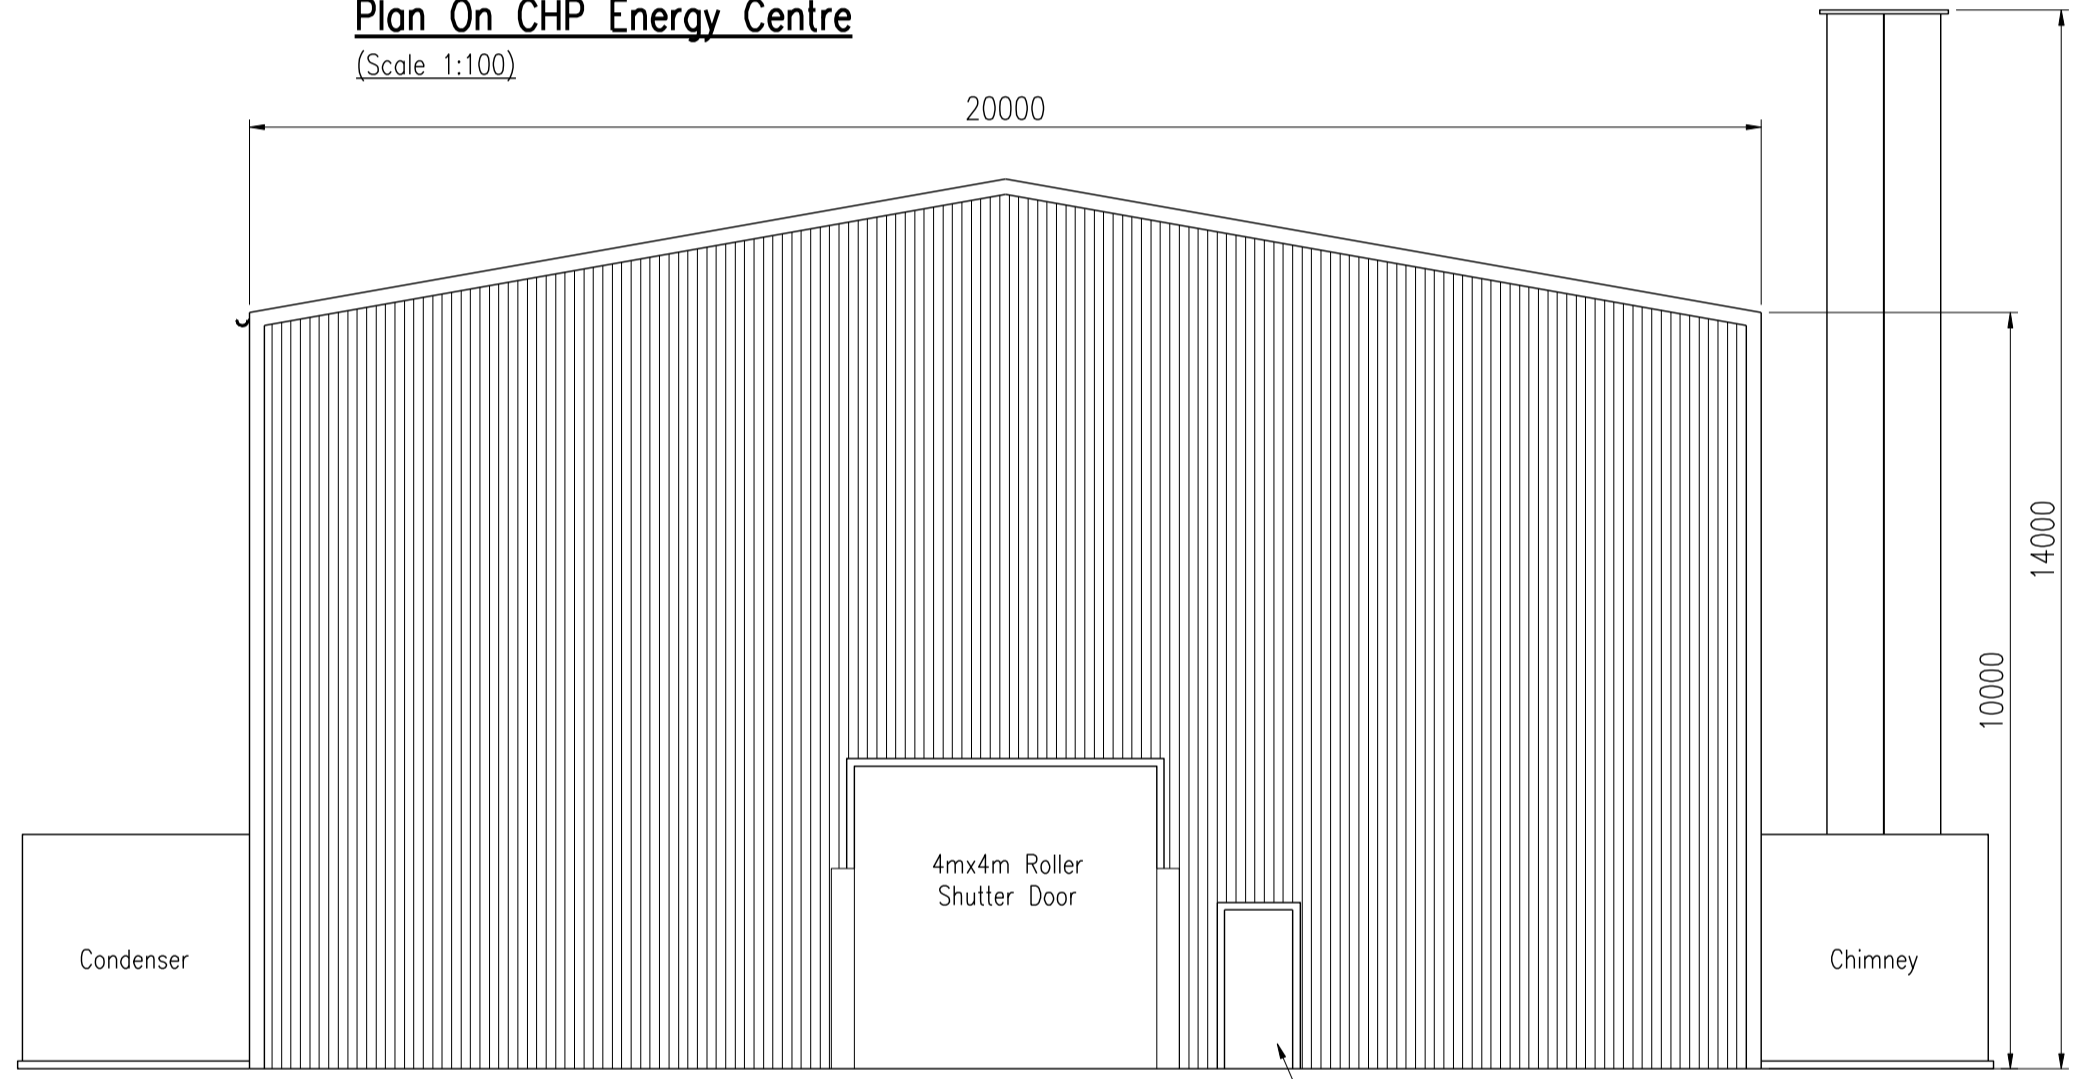

Proposed Northern External Elevation
(Scale 1:100)

Proposed Southern External Elevation
(Scale 1:100)

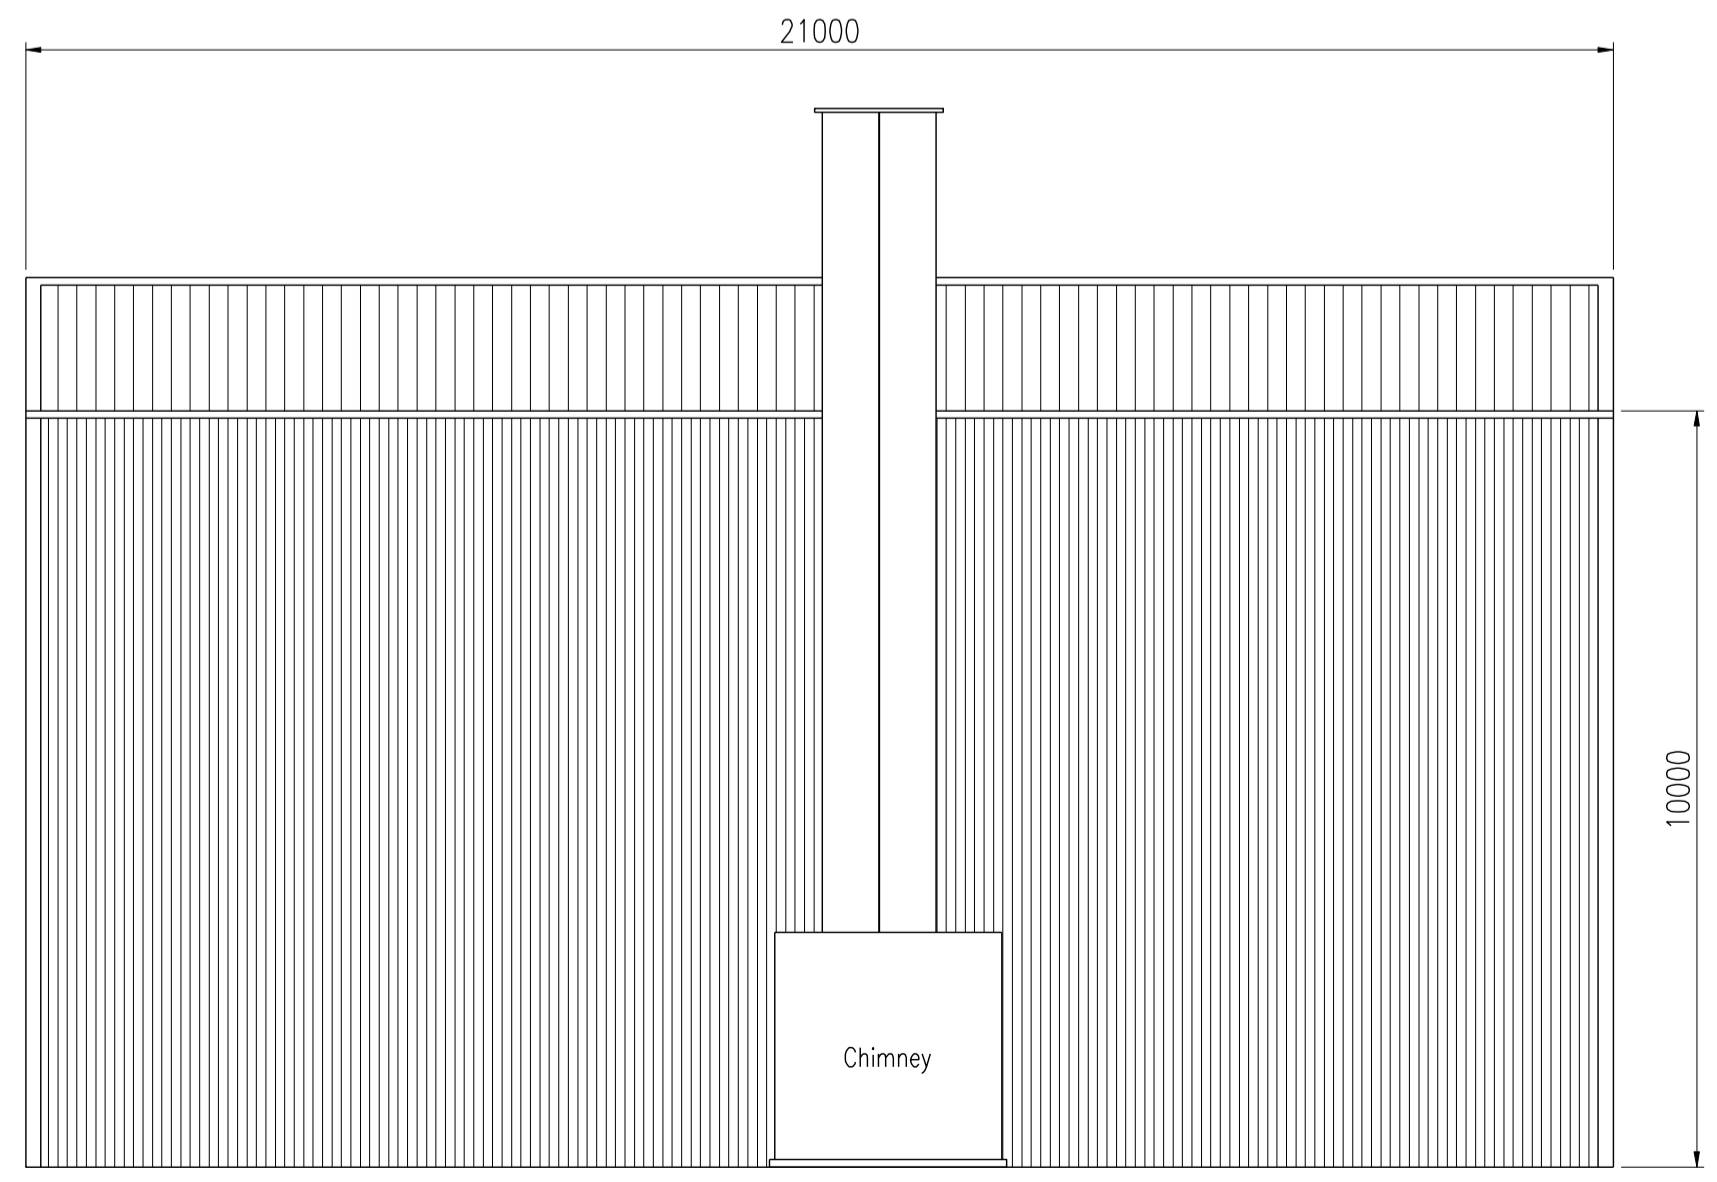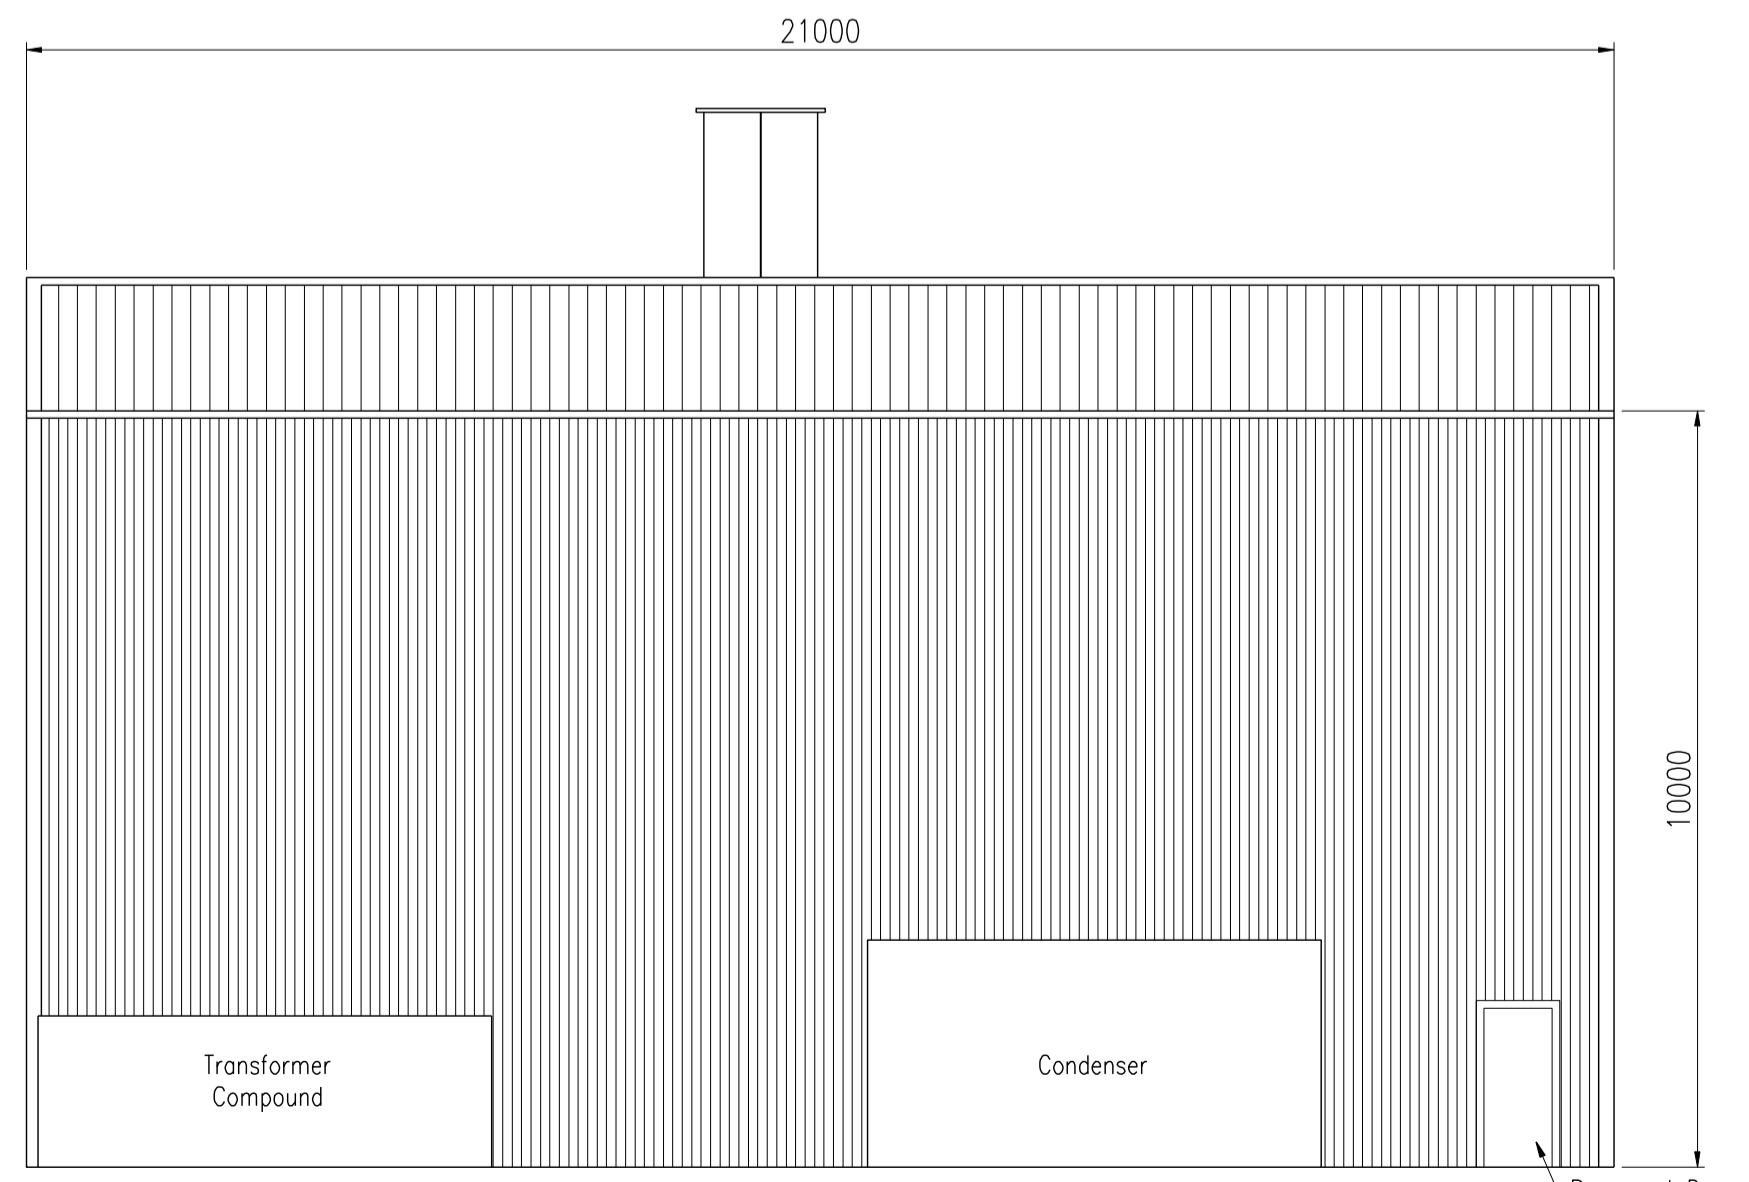

Proposed Eastern External Elevation
(Scale 1:100)

Proposed Western External Elevation
(Scale 1:100)

REV	DATE	REMARKS
A	17/03/10	Drawing Generally Updated
FOR INFORMATION		
PROJECT South Lincs Energy & Recycling Park, Decoy Farm, Crowland, Lincs. For Organic Recycling Ltd.		
TITLE Proposed Plan And Elevations To CHP Energy Centre		
DATE	Jan '10	SCALE
DRAWN	BJ	CHECKED
DESIGN		FILENAME
DRG No. 37009/26		REV A