


Proposed Northern Elevation


(Scale 1:100)

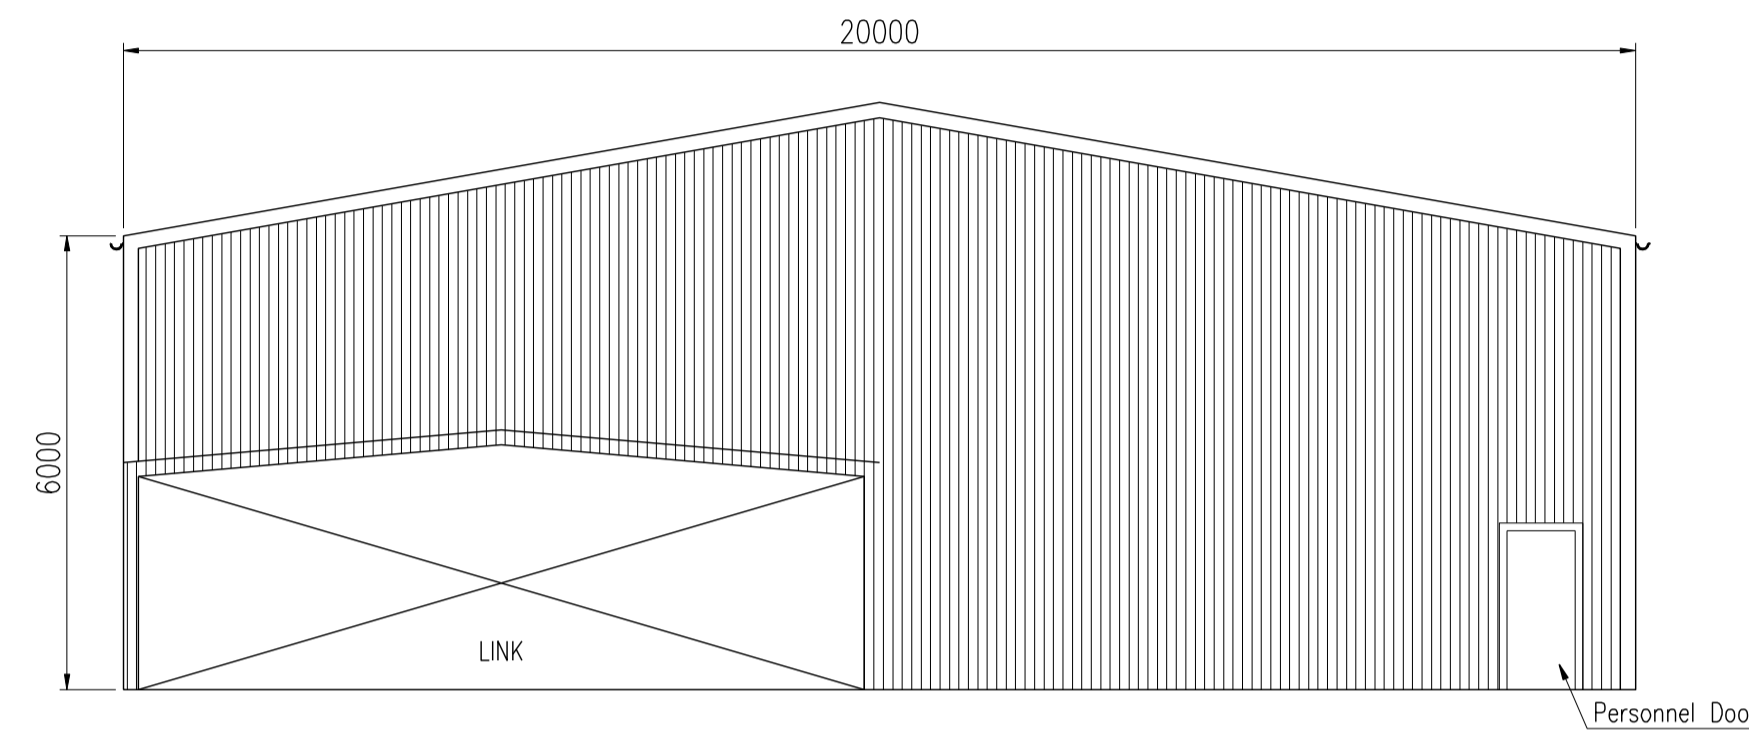

Proposed Eastern Elevation


(Scale 1:100)

External Cladding	Colour
Insulated Plastic Coated Steel	- Goosewing Grey
Gutters And Flashing	- Merlin Grey
Doors	- Goosewing Grey

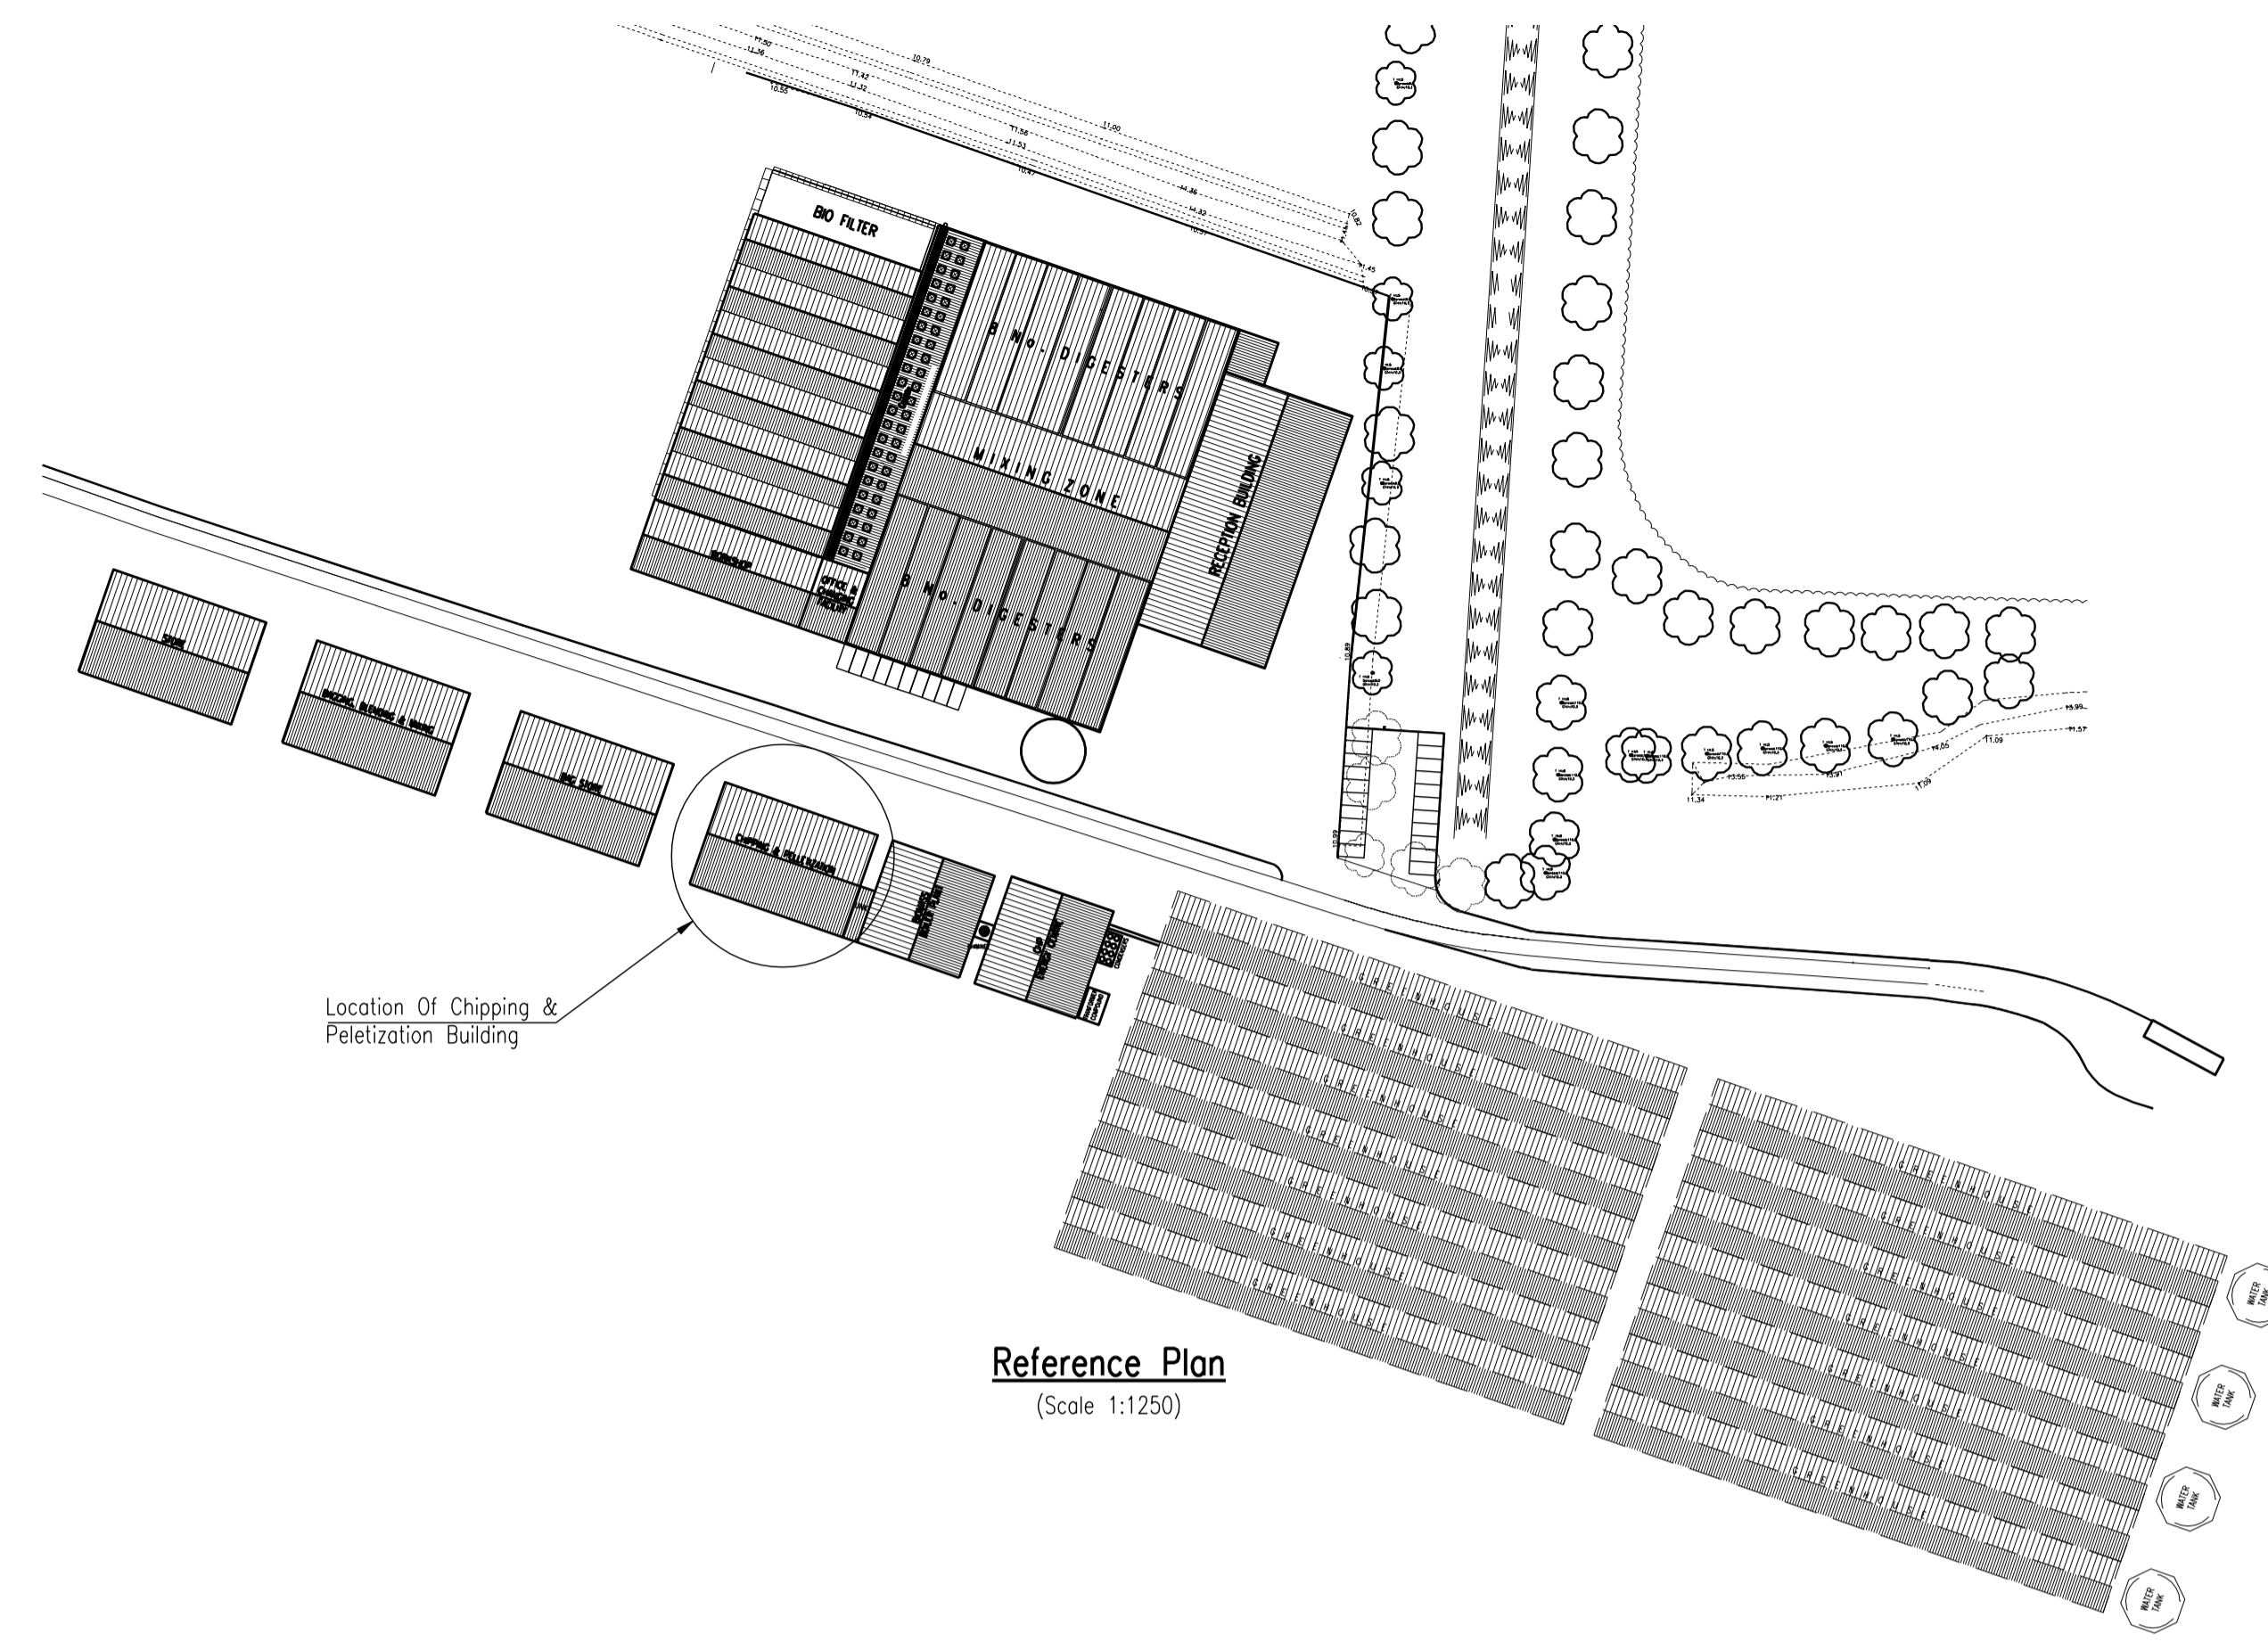


Reference Plan

(Scale 1:1250)

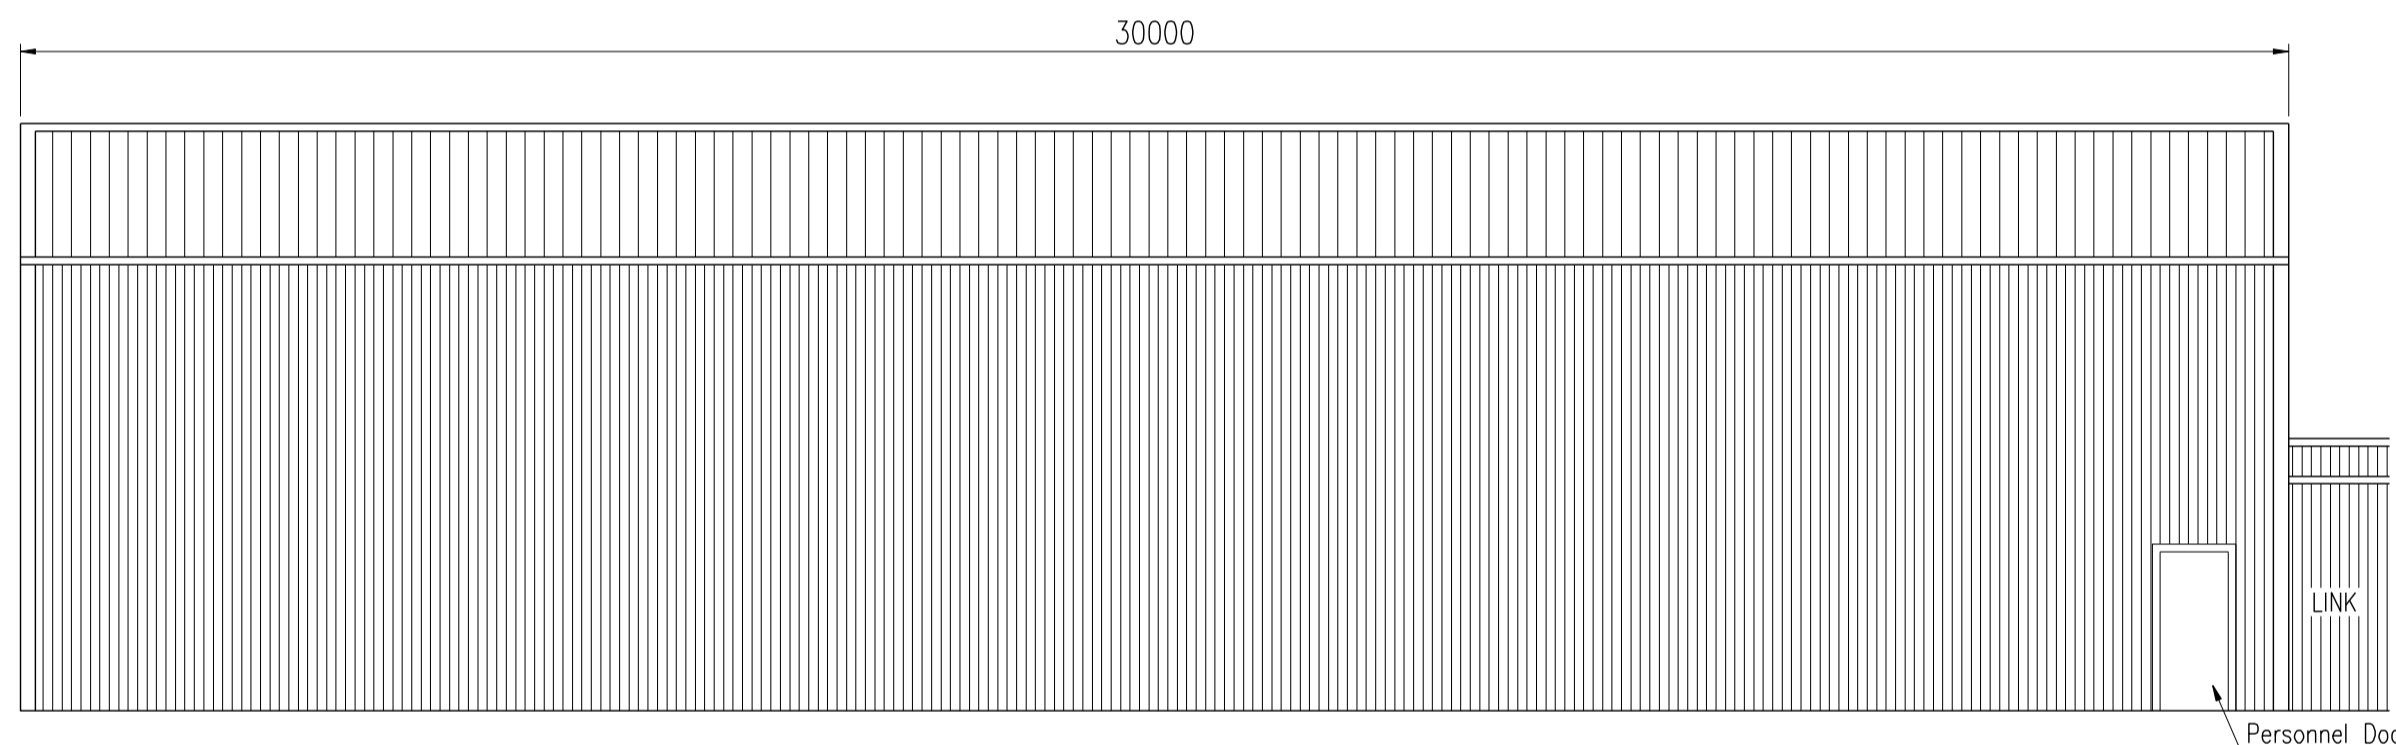


Proposed Southern Elevation

(Scale 1:100)

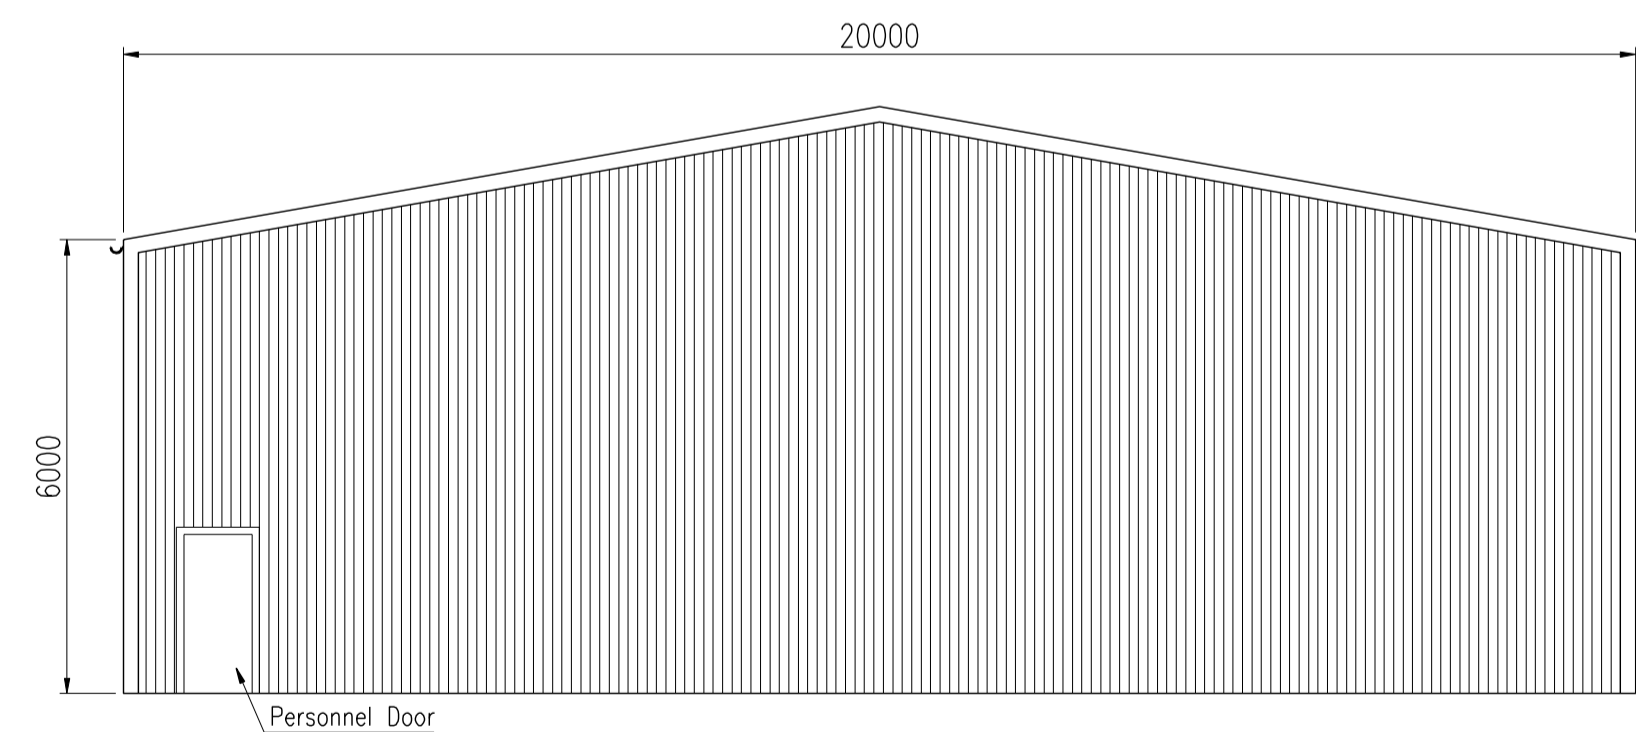

Proposed Western Elevation

(Scale 1:100)

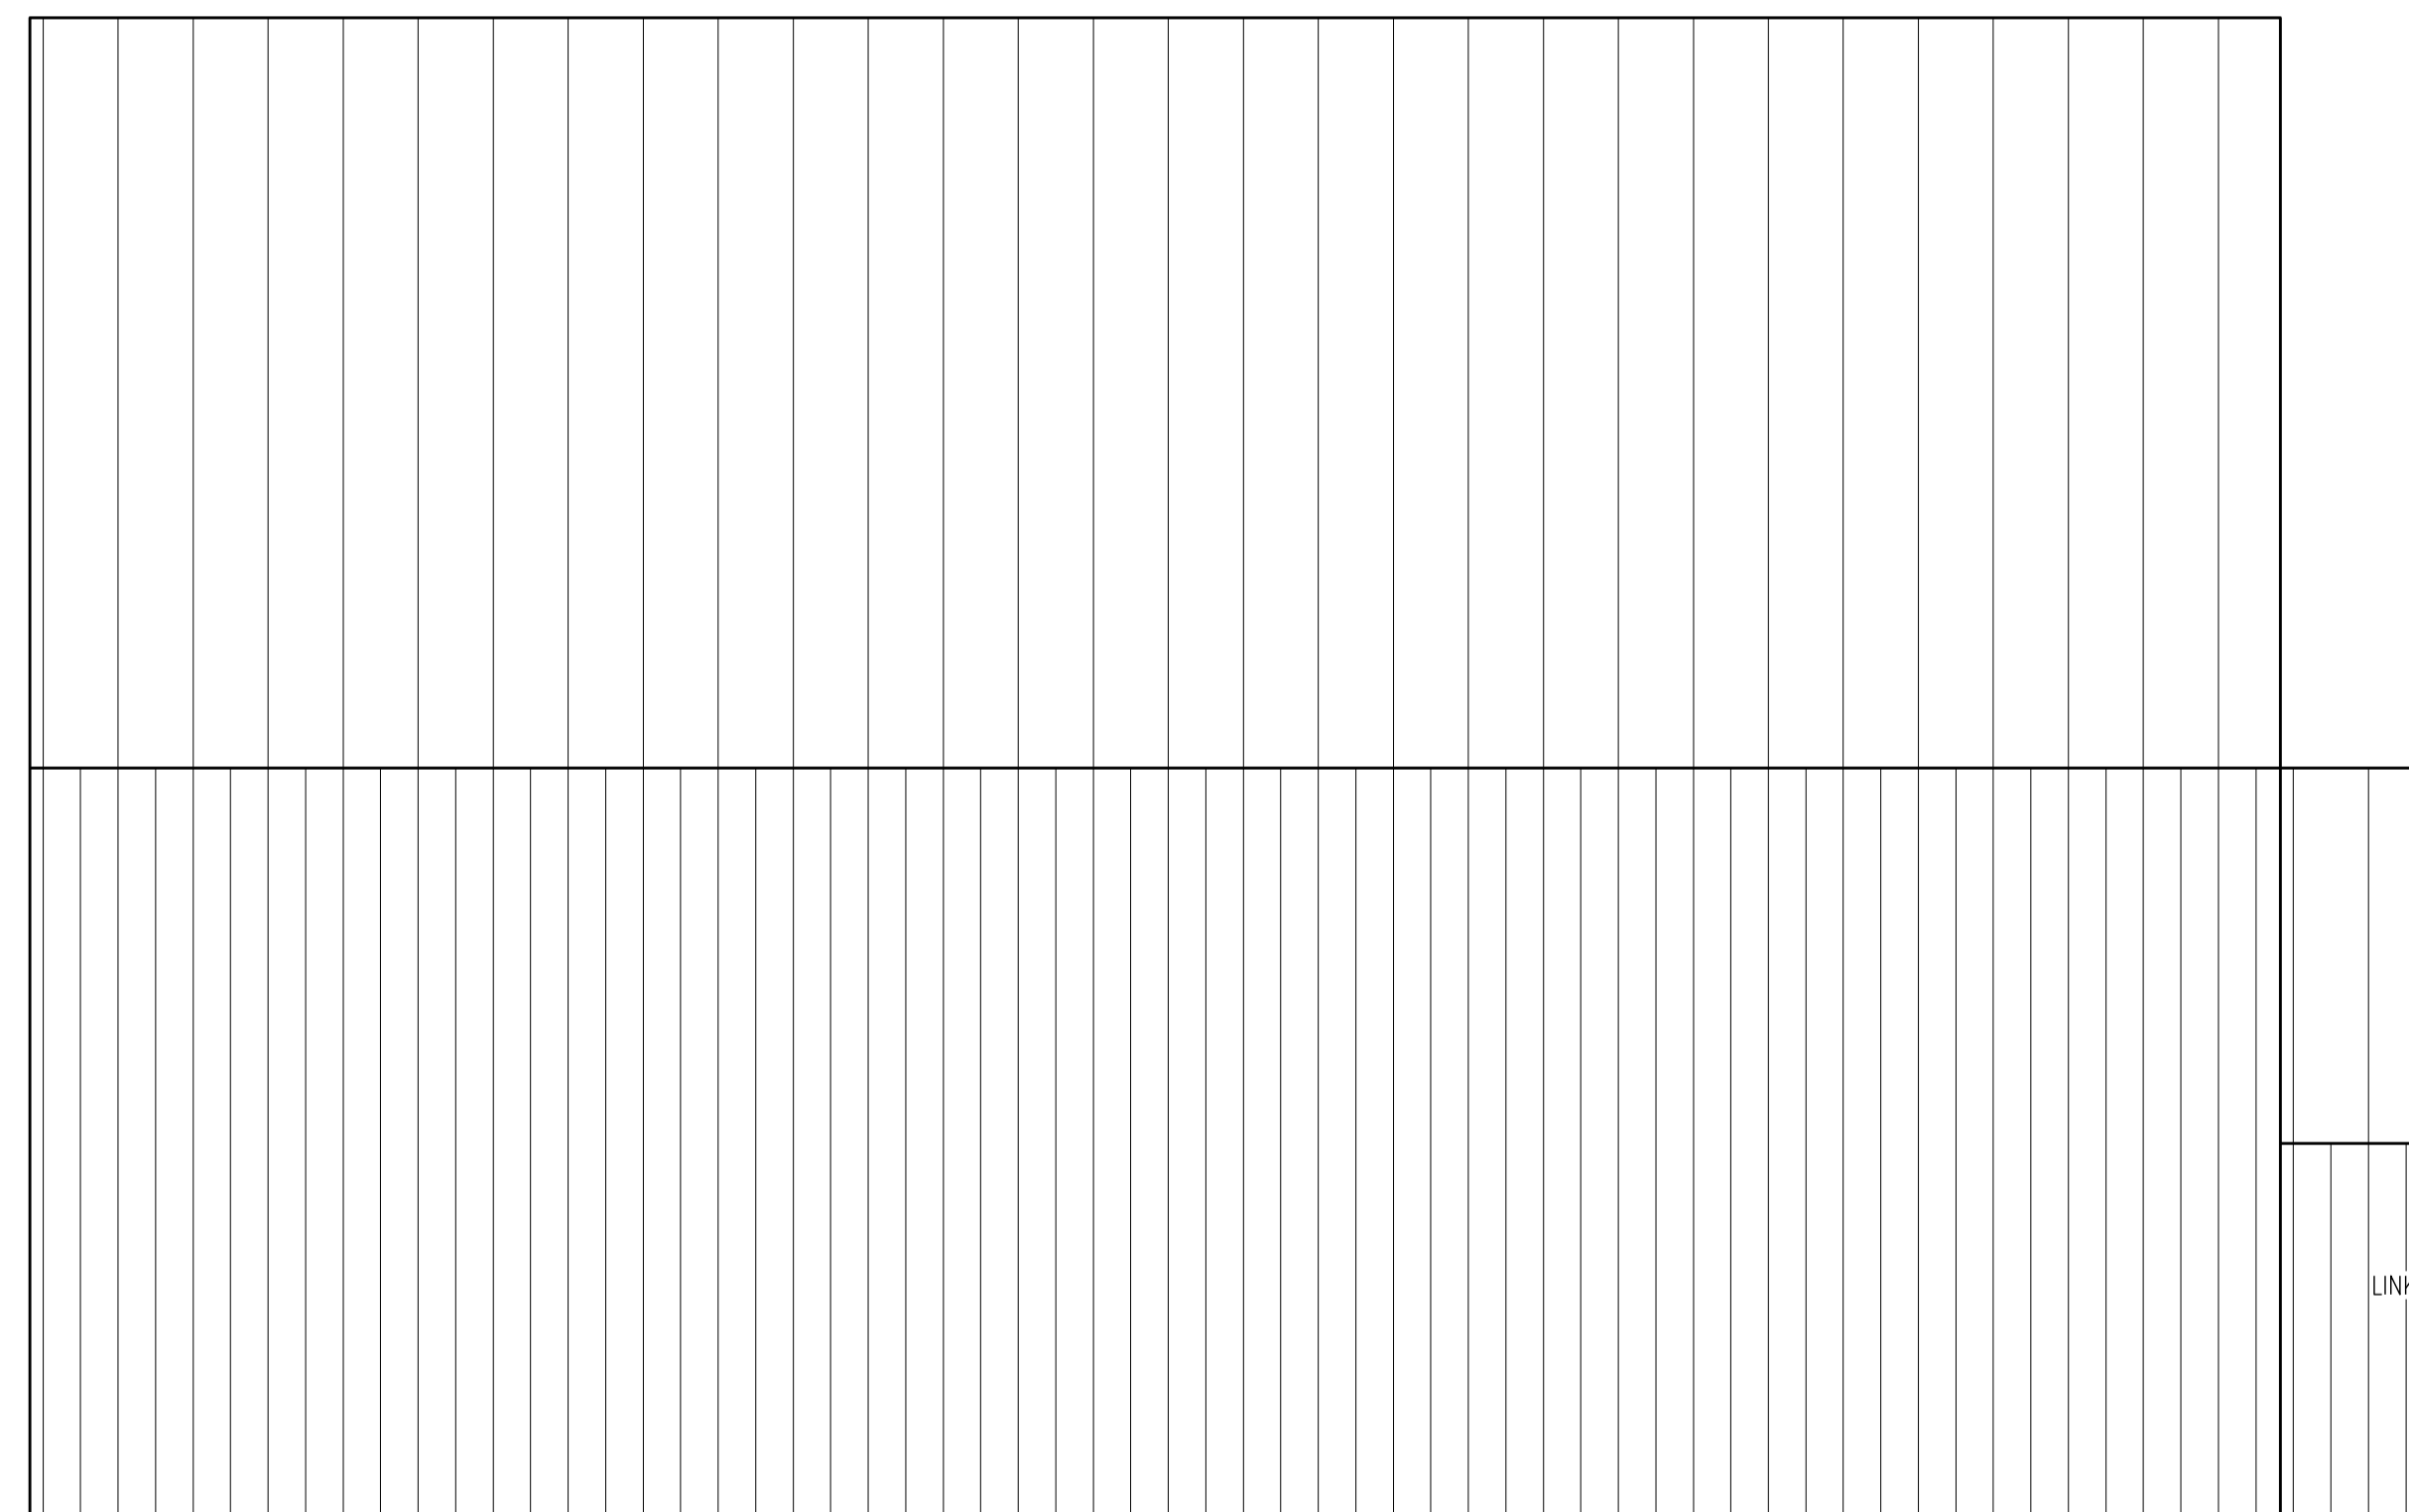


Plan On Chipping & Pelletization Building

(Scale 1:100)

REV	DATE	REMARKS
A	17/03/10	Drawing Generally Updated

FOR INFORMATION

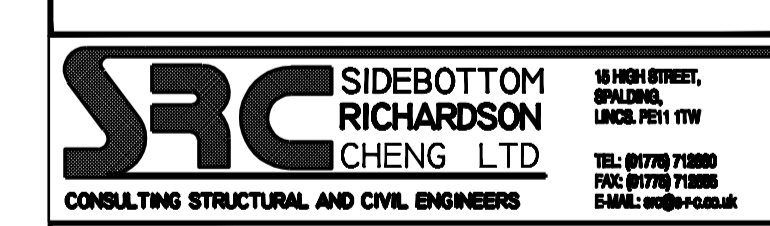

PROJECT
 South Lincs Energy & Recycling Park,
 Decoy Farm,
 Crowland, Lincs.
 For Organic Recycling Ltd.

TITLE
 Proposed Plan And Elevations
 To Chipping & Pelletization Building

DATE	Jan '10	SCALE	As Shown @ A1
DRAWN	BJ	CHECKED	
DESIGN		FILENAME	37009-24

DRG No. 37009/24 REV A